


SOUTHERN RAILWAY SKETCH OF PALAKKAD DIVISION SHOWING SALIENT FEATURES

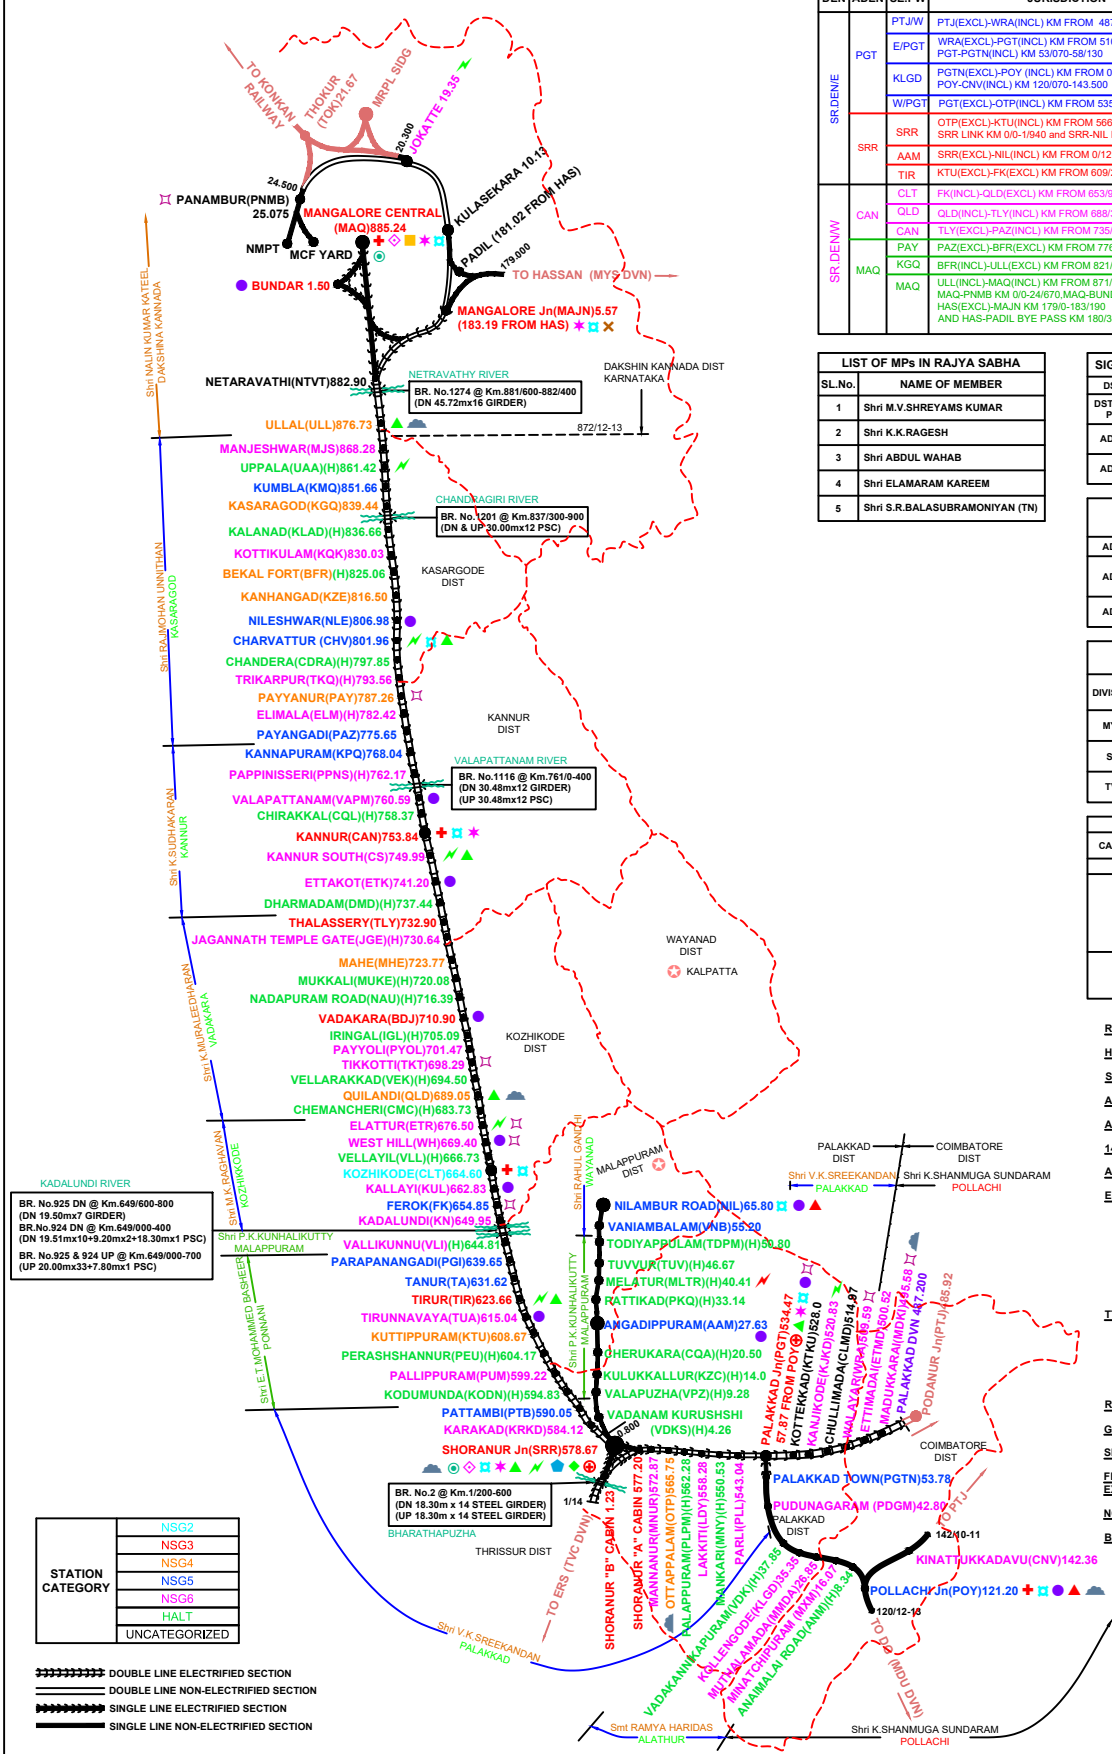

DEN	ADEN	SE.PW	JURISDICTION	SE.W	SE.BR
SR.DEN/VE	PGT	PT/JW	PTJ(EXCL)-WRA(INCL) KM FROM 487/200 TO 510/07		
		E/PGT	WRA(EXCL)-PGT(INCL) KM FROM 510/07 TO 535.00, PGT-PGTN(INCL) KM 530/70-58/130		
		KLGD	PGT(INCL)-POY (INCL) KM FROM 0.00-53.070, POY-CNV(INCL) KM 120/070-143.500	PGT	PGT
		W/PGT	PGT(EXCL)-OTP(INCL) KM FROM 535.00 TO 566/540		
SR.DEN/W	SRR	OTI(EXCL)-KTU(INCL) KM FROM 566/540 TO 609/210			
		SRR LINK KM 0/0-1/940 and SRR-NIL KM 0/0-0.800			
		AAM	SRR(EXCL)-NIL(INCL) KM FROM 0/12 TO 66/0	SRR	SRR
		TIR	KTU(EXCL)-FK(EXCL) KM FROM 609/2 TO 653/900		
SR.DEN/W	CAN	CLT	FK(INCL)-QLD(EXCL) KM FROM 653/900 TO 688/300	CLT	CLT
		QLD	QLD(INCL)-TY(INCL) KM FROM 688/300 TO 735/100		
		CAN	TY(EXCL)-PAZ(INCL) KM FROM 735/100 TO 776/500	CAN	CAN
		PAY	PAZ(EXCL)-BFR(EXCL) KM FROM 776/500 TO 821/600		
MAQ	MAQ	KGQ	BFR(INCL)-ULL(EXCL) KM FROM 821/600 TO 871/300		
		MAQ	ULL(INCL)-MAQ(INCL) KM FROM 871/300 TO 887/500, MAQ-PNMB KM 0/0-2/4670, MAQ-BUNDAR KM 0/0-1/750, HAS(EXCL)-MAJN KM 179/0-183/190 AND HAS-PADIL BYE PASS KM 180/330-181.552	MAQ	MAQ

SL.No.	NAME OF MEMBER
1	Shri M.V.SHREYAMS KUMAR
2	Shri K.K.RAGESH
3	Shri ABDUL WAHAB
4	Shri ELAMARAM KAREEM
5	Shri S.R.BALASUBRAMONYAN (TN)

DSTE	FROM	TO	HQ
DSTE/SW PGT	MDKI PGT	LDY (EXCL) CNV	PGT
ADSTE	LDY (INCL) SRR	QLD (INCL) NIL	PGT
ADSTE	QLD (EXCL)	REST ALL	CAN

ADME	FROM	TO	HQ
ADME	PTJ (EXCL) PGT SRR	CLT (INCL) CNV NIL	PGT
ADME	CLT (EXCL) MAQ	MAQ PNMB	MAQ

DIVISION	ART/BD	STATION	DISTANCE FROM SRR (KM)
MYS	ART	SKLR	515
	BD	ASK	604
SA	ART	ED	199
	BD	ED	199
TVC	ART	ERS	107
	BD	ERS	107

CATEGORY	LOCATION	TOTAL BEDS
NSG2	CLT	36
	PGT	62
	SRR	55
	CAN	35
NSG3	MAQ	67
	MAJN	64
	CHV	4
NSG5	NIL	6
	POY	12

- RAILWAY HOSPITALS** +
- HEALTH UNITS** +
- SPART** ◆
- ART** ◆
- ARMV** ◆
- 140T BDS** ◆
- AREA OFFICER** ◆
- ELECTRIFICATION**
- TSS ◆
- PRO. TSS ◆
- DEPOT ▲
- PRO. DEPOT ▲
- TTE REST ROOM** ◆
- PGT (48 BEDS) ◆
- SRR (35 BEDS) ◆
- CAN (5 BEDS IN RUNNING ROOM) ◆
- MAQ (25 BEDS) ◆
- MAJN (27 BEDS) ◆
- RUNNING ROOM** ◆
- GOODS SHED** ◆
- SIDING ◆
- FREIGHT TRAIN EXAM YARD** ◆
- NON RAILHEAD PRS** ◆
- BALLAST DEPOT** ◆

BR. No.925 DN @ Km.649/600-800 (DN 19.50mx7 GIRDER)
BR.No.924 DN @ Km.649/000-400 (DN 19.51mx10+9.20mx2+18.30mx1 PSC)
BR. No.925 & 924 UP @ Km.649/000-700 (UP 20.00mx33+7.80mx1 PSC)

STATION CATEGORY	Symbol
NSG2	◆
NSG3	◆
NSG4	◆
NSG5	◆
NSG6	◆
HALT	◆
UNCATEGORIZED	◆

===== DOUBLE LINE ELECTRIFIED SECTION
===== DOUBLE LINE NON-ELECTRIFIED SECTION
===== SINGLE LINE ELECTRIFIED SECTION
===== SINGLE LINE NON-ELECTRIFIED SECTION